

| DIMENSIONS TABLE | RADIUS | MAX WIDTH 2 CAR GARAGE OR LESS | MAX WIDTH 3 CAR GARAGE OR MORE |
|-------------------|--------|--------------------------------|--------------------------------|
| RESIDENTIAL | 20' | 30' | 36' |
| NON - RESIDENTIAL | 50' | 40' | 40' |


NOTES:

1) CORRUGATED METAL PIPE SHALL BE PLACED AT THE DITCH BOTTOM WITH EXISTING BALLAST REMOVED.

2) THE NEED FOR CORRUGATED METAL PIPE AND SIZE SHALL BE DETERMINED BY THE COUNTY ENGINEER.

3) NEAT VERTICAL SAW CUT & TACK EDGES OF EXISTING PAVEMENT.

4) DEPENDING ON THE SITUATION THE DIMENSIONS SHOWN HEREON MAY BE VARIED AS REQUIRED BY THE COUNTY ENGINEER.

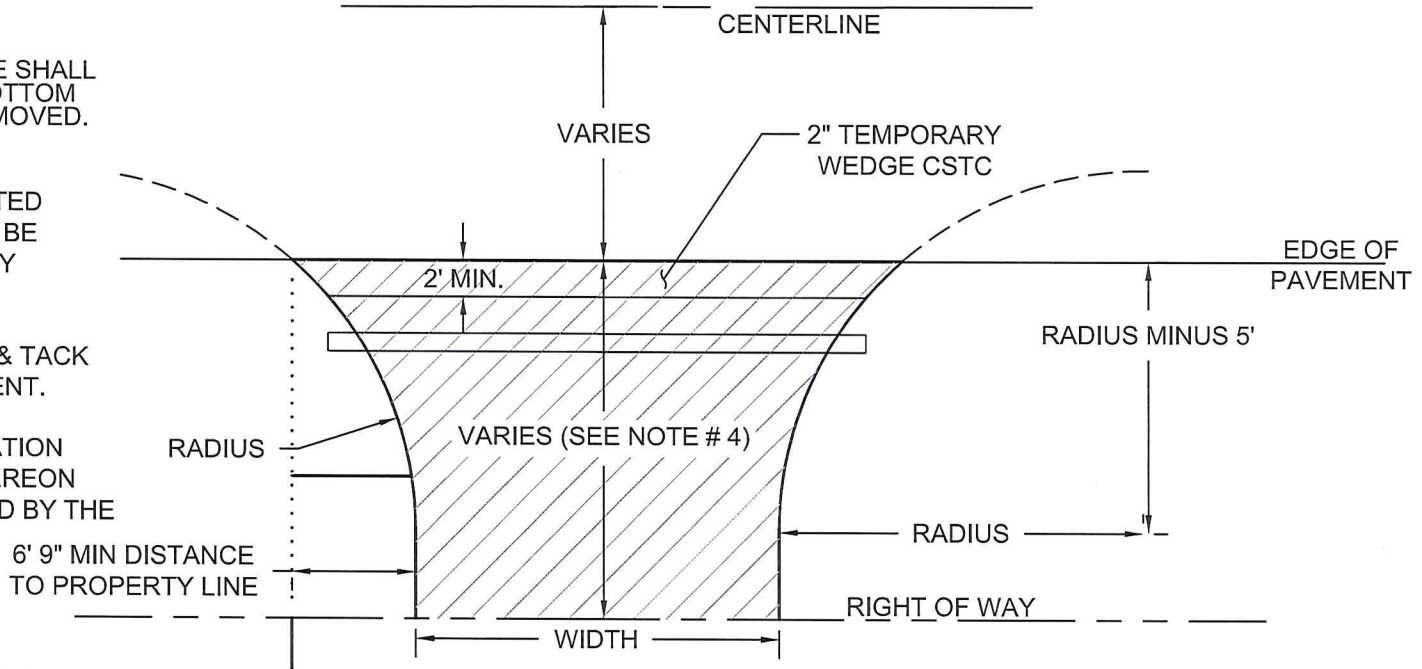

TEMPORARY COUNTY ROAD APPROACH

APPROVED BY:

Matthew
 COUNTY ENGINEER

4/25/17
 DATE

STANDARD PLAN

R-18

SHEET 1 OF 1