

Community Development Department

Prosser Office: 620 Market Street, 1st Floor
Kennewick Office: 102206 East Wisner Parkway
www.bentoncountywa.gov



Planning Division

(509) 786-5612
planning.department@co.benton.wa.us
102206 E Wisner Parkway, Kennewick, WA 99338

HEM 1.1

**STAFF REPORT TO THE
BENTON COUNTY HEARINGS EXAMINER**

Darrin Lilly

Detached Accessory Dwelling Unit

FILE NO: CUP 2025-005

MEMO DATE: April 14, 2025

HEARING DATE: June 20, 2025

APPLICANT: Darrin Lilly, 70405 E 713 PR NE, Richland, WA 99352.

OWNERS: Darrin and Kelli Lilly, 70405 E 713 PR NE, Richland, WA 99352.

LOCATION: General Location: The property is located in the Richland area of unincorporated Benton County, immediately southwest of the intersection of Arena Rd. and E 713 PR NW.
Address: 70405 E 713 PR NE, Richland, WA 99352.
Legal: Lot 2 of Short Plat 2162.
Parcel Number: 119981012162002

PROPERTY SIZE: Approximately 2.42 Acres

AREA TO BE USED: 800 square feet

LAND USE: Residential

ZONING: Rural Lands Five Acre (RL-5)

COMPREHENSIVE PLAN DESIGNATION: Rural Remote

RECOMMENDATION:

The Planning Division recommends approval of the application request, subject to the suggested twenty-three (23) Findings of Fact and five (5) Conditions of Approval as outlined in this staff report.

APPLICATION DESCRIPTION:

The applicant is seeking a Conditional Use Permit (CUP) under BCC 11.42.020(c)(1) to construct an 800 square foot detached Accessory Dwelling Unit (ADU) within a 4,000 square-foot detached residential garage located in the Rural Lands Five Acre District.

The ground floor ADU is proposed to be constructed east of the existing 4,593 square foot single-family residence. The proposed structure will be located on a 2.42-acre parcel in the Richland area of unincorporated Benton County. (HEM 1.4)

The application for CUP 2025-005 (HEM 1.3) was submitted to the Benton County Planning Division on March 19, 2025.

The application was declared complete for processing on March 20, 2025. (HEM 1.5)

The application documents were distributed to reviewing agencies on March 20, 2025. (HEM 1.6)

The Benton County Hearings Examiner Notice of Open Record Hearing for application CUP 2025-005 was published on June 4, 2025 in the Prosser Record Bulletin. (HEM 1.14)

The Notice was mailed to property owners of record within 300 feet of the outer boundaries of the parcel on May 30, 2025.

The Open Record Hearing is scheduled for June 20, 2025.

APPLICABLE STANDARDS/ORDINANCES:

1. *Revised Code of Washington*
Chapter 36.70A.400 Growth Management—Planning by Selected Counties and Cities
Any local government, as defined in RCW 43.63A.215, that is planning under this chapter shall comply with RCW 43.63A.215(3).

RCW 43.63A.215(3) Accessory apartments—Development and placement—Local governments

Unless provided otherwise by the legislature, by December 31, 1994, local governments shall incorporate in their development regulations, zoning regulations, or official controls the recommendations contained in subsection (1) of this section. The accessory apartment provisions shall be part of the local government's development regulation, zoning regulation, or official control. To allow local flexibility, the recommendations shall be subject to such regulations, conditions, procedures, and limitations as determined by the local legislative authority.

2. *Benton County Comprehensive Plan*
3.3.2.3 Rural Land Use Designations
Rural Remote is the predominant rural land use in the County. This land is located mostly between the agricultural lands (GMA Agriculture), Rural Transition, and the UGAs. Rural Remote land use is intended to enhance and preserve the County's rural character, which includes rural open space, low densities, wildlife habitat, public open space for outdoor recreational activities, and rural home sites on which a limited range of agricultural activities may be conducted. Allowable density in Rural Remote land use is 1DU/5acres.

Section 2.7 Housing

HE Goal 1: Provide for a variety of residential uses and densities consistent with the rural character and lifestyles and a choice of housing types for people of all income levels.

Policy 7: Consider accessory dwelling units as an affordable housing option and look for flexible and innovative ways of integrating accessory dwelling units into single family residential zones.

Section 6.4.2 Housing Types

Accessory Dwelling Units. The zoning code permits the establishment of additional living quarters within single family residences to permit persons who, due to a disability or an infirmity, require the assistance of friends, relatives, or a professional nurse to remain in their home and for persons related to the occupant. These units help meet the needs of the disabled, infirm, or elderly in need of assisted care and are currently allowed by ordinance in all residential zones and the agricultural zoning district of Benton County.

3. *Benton County Code (BCC)*

Title 11 Zoning

Chapter 11.03 Definitions

(2) "Accessory Dwelling Unit" an additional room or set of rooms located within a single-family structure and designed, arranged, occupied, or intended to be occupied by not more than one (1) household as living accommodations independent from any other household and not exceeding 800 square feet in area.

Chapter 11.42 General Use Regulations

11.42.020 Accessory Dwelling Unit (ADU).

An accessory dwelling unit shall be allowed on any real property located within unincorporated Benton County that is zoned for single family residences, except for those properties with an Industrial or Commercial zoning designation, thereby meeting the requirements of the Washington State Housing Policy Act of 1993 to incorporate provisions for accessory apartments in the County's zoning ordinance (Title 11 BCC).

(a) All accessory dwelling units authorized herein shall meet the following minimum criteria:

- (1) One (1) accessory dwelling unit is allowed per parcel/lot.
- (2) A single-family dwelling must be located on the parcel/lot where the accessory dwelling unit is to be located.
- (3) The accessory dwelling unit shall not exceed 40% of the total square footage of the single-family home or 800 square feet in size, whichever is smallest.
- (4) The accessory dwelling unit shall consist of no more than one (1) bedroom.
- (5) The accessory dwelling unit shall provide two (2) off-street parking spots.
- (6) An accessory dwelling unit shall be constructed on the site and permanently affixed to the ground by footings and foundation. A recreational vehicle (RV), mobile home, manufactured home, or factory assembled structure is not to be permitted as an accessory dwelling unit.
- (7) The accessory dwelling unit is not allowed on a lot/parcel that has a duplex, multi-family dwelling, a temporary dwelling permit (see BCC 11.42.110), a multiple detached dwelling permit (see BCC 11.42.080) or two (2) or more single-family dwellings.
- (8) The accessory dwelling unit is not allowed to be used in the operation of a home occupation.
- (9) The accessory dwelling unit shall both meet and comply with Benton Franklin Health District standards.
- (10) The accessory dwelling unit shall meet and comply with Benton County Fire Marshal requirements for access.
- (11) The accessory dwelling unit may be permitted as either a ground floor or 2nd floor unit.
- (12) Either the accessory dwelling unit or the single-family dwelling shall be occupied by a landowner(s) as his/her primary residence. The landowner shall maintain residency at least six (6) months out of the year and at no

- time receive rent for, or otherwise allow to occupy the landowner(s) unit when absent the rest of the year.
- (13) If the accessory dwelling unit is connected to the single-family dwelling through a breezeway or similar means, the accessory dwelling unit shall be considered detached and compliance with subsection (c) below is required.
 - (14) The accessory dwelling unit shall comply with the applicable building, fire, critical area, shoreline, and zoning requirements of Title 3, 11, and 15 of Benton County Code.
 - (15) The accessory unit shall not be considered as a dwelling unit when calculating density.
 - (16) The accessory dwelling unit shall comply with requirements in subsection (b) and (c) respectively.
- (c) An accessory dwelling unit detached from the single-family dwelling shall comply with the following:
- (1) All detached accessory dwelling units require approval of a conditional use permit (see Chapter 11.50 BCC).
 - (2) A detached accessory dwelling unit shall comply with the following minimum design standards.
 - (i) The detached accessory dwelling unit may be constructed within an existing outbuilding or be a stand along structure, where the dwelling unit does not share a common wall with the primary single-family dwelling. If the accessory dwelling unit is connected to the single-family dwelling through a breezeway or similar means, the accessory dwelling unit shall be considered detached.
 - (ii) An outside entrance to the accessory dwelling unit is required and be placed at the side or rear of the building, when possible, to maintain the appearance and character of an accessory use.
- (d) The applicant shall record the permit issued for the accessory dwelling unit with the Benton County Auditor's Office. The recording fee shall be paid by the applicant for the accessory dwelling unit. The permit shall include a statement that the accessory dwelling may not be sold as a separate residence until such time as the accessory dwelling is located as the sole residence on a legally subdivided parcel.

Chapter 11.50 Variance and Conditional Use

11.50.040 Conditional Use

(a) Conditional Use Permit – General Standards. The conditional use permit application process allows the Hearings Examiner to review the location and design of certain proposed uses, the configuration of improvements, and the potential impacts on the surrounding area. The application process also allows the Hearings Examiner to ensure that development in each zoning district protects the integrity of that district. The notice, hearing, decision, and enforcement procedures are as set forth herein and in BCC 11.50.050.

Certain uses are classified as conditional uses because of their unusual nature, infrequent occurrence, special requirements, or potentially significant impacts to the environment, public infrastructure, or adjacent properties, and/or possible safety hazards and other similar reasons.

Once granted, a conditional use permit may be transferred by a holder thereof after written notice to the Hearings Examiner; provided the use and location must remain the same and the transferee must continue to comply with the conditions of the permit

and, if applicable, the requirements set forth in Chapter 11.51 BCC.

(d) Conditional Use Permit- Permit Granted or Denied. A conditional use permit shall be granted only if the Hearings Examiner can make findings of fact based on the evidence presented sufficient to allow the Hearings Examiner to conclude that, as conditioned, the proposed use:

- (1) Is compatible with other uses in the surrounding area or is no more incompatible than are any other outright permitted uses in the applicable zoning district.
- (2) Will not materially endanger the health, safety, and welfare of the surrounding community to an extent greater than that associated with any other permitted uses in the applicable zoning district.
- (3) Would not cause the pedestrian and vehicular traffic associated with the use to conflict with existing and anticipated traffic in the neighborhood to an extent greater than that associated with any other permitted uses in the applicable zoning district.
- (4) Will be supported by adequate service facilities and would not adversely affect public services to the surrounding area; and
- (5) Would not hinder or discourage the development of permitted uses on neighboring properties in the applicable zoning district as a result of the location, size or height of the buildings, structures, walls, or required fences or screening vegetation to a greater extent than other permitted uses in the applicable zoning district.

It is the applicant's burden to present sufficient evidence to allow the above conclusions to be made. If such evidence is not presented or all necessary reasonable conditions are not identified by the applicant so as to allow the Hearings Examiner to make the conclusions required above, the conditional use application shall be denied.

PUBLIC NOTICE:

The Public Notice Requirements for this application as per BCC 11.50.050(b) are as follows:

1. The Planning Division shall provide written notification for an open record hearing, subject to the rules and regulations set forth in RCW 36.70. Written notice shall be mailed at least twelve (12) days in advance of the open record hearing to the applicant and the owner of the parcel(s) to which the proposed variance or conditional use permit would apply, and to all owners of real property, as shown in the records of the Benton County Assessor, located within a distance of three hundred (300) feet of any portion of the applicable parcel, provided that if the owner of the parcel for which the proposed variance or conditional use permit is requested owns another parcel or parcels adjacent the parcel at issue, notification shall be mailed to owners of real property located within three hundred (300) feet of any portion of such adjacent parcels as well. Failure to receive the notice shall not invalidate any proceedings or decision in connection with the proposed variance or conditional use permit. Notices addressed to the last known owner of record as shown on the County Assessor's records shall be deemed proper notice to the owner of such property; and,
2. By publication of a legal notice in a newspaper of general circulation in the County at least

ten (10) days prior to the open record hearing date.

AGENCY COMMENTS:

1. The application documents were distributed to the following reviewing agencies on March 20, 2025.
 - a. Benton County Public Works Department
 - b. Benton-Franklin Health District
 - c. Benton County Fire District # 4
 - d. Benton County Building Division
 - e. Benton County Fire Marshal
 - f. Benton County Code Enforcement
 - g. Benton County Rural Water Supply Program
 - h. Benton REA
 - i. City of Richland
 - j. Cascade Natural Gas
 - k. City of West Richland
 - l. Kennewick Irrigation District
2. The following comments were received from the Benton County Building Division (HEM 1.10):
 - a. The Accessory Dwelling Unit must comply with all current building and fire codes as adopted by Benton County.
 - b. If you have any questions about these comments, please contact the Benton County Building Division at (509) 735-3500.
3. The following comments were received from the Benton County Rural Water Supply Program (HEM 1.8):
 - a. This property is located within the Benton County Rural Water Supply Program area which requires the new dwelling unit to obtain a water mitigation certificate or provide evidence of a valid domestic water right. Additionally, the new dwelling unit will require a water meter to be installed to monitor water usage for compliance with the Rural Water Supply Program.
 - b. If you have any questions about these comments, please contact the Benton County Rural Water Supply Program at (509) 786-5612.
4. The following comments were received from the Benton Franklin Health Department (HEM 1.13):
 - a. The Benton Franklin Health Department has issued a permit which takes the shop/ADU into consideration.
 - b. If you have questions about these comments, please contact the Benton Frankling Health District at (509) 460-4318.

FINDINGS OF FACT AND CONDITIONS OF APPROVAL:

The following Findings of Fact and Conditions of Approval are based on comments received up to the date of this staff memo. Any comments received after the completion of this staff memo or submitted during the advertised public hearing for CUP 2025-005 will need to be considered by the Hearings Examiner and may be added to the suggested Findings of Fact and Conditions of Approval as set forth below. The Hearings Examiner may decide to adopt these as their own or

amend/add to these Findings of Fact and Conditions of Approval after holding the open public hearing.

Based on the information received to date, Planning staff recommends approval of the applicant's request with the following suggested findings of fact and conditions of approval:

SUGGESTED FINDINGS OF FACT:

1. The applicant is proposing to construct a 800 square-foot accessory dwelling unit located at 70405 E 713 PR NE, Richland, WA 99352.
2. The applicant is Darrin Lilly, 70405 E 713 PR NE, Richland, WA 99352.
3. The property owners are Darrin and Kelli Lilly, 70405 E 713 PR NE, Richland, WA 99352.
4. The property is approximately 2.42 acres in size and is zoned Rural Lands Five Acre District (RL-5).
5. The property is located in the Richland area of unincorporated Benton County, immediately southwest of the intersection of Arena Rd. and E 713 PR NE, (parcel 119981012162002).
6. The ADU is proposed to be constructed east of the 4,593 square-foot single-family residence and will be located within a 4,000 square-foot detached residential garage building.
7. The ADU will be used as living quarters the applicant/ property owner's elderly father.
8. The Conditional Use Permit (CUP 2025-005) shall comply with the Benton County Critical Area Ordinance, Title 15 BCC.
 - a. The proposed ADU is not located within any critical areas.
9. Public notice and application requirements have been met per BCC 11.50 Variance and Conditional Use.
10. The proposed detached ADU is allowable by Conditional Use Permit if approved by the Benton County Hearings Examiner.
11. The detached ADU complies with Benton County Building Division standards and requirements.
12. The application for CUP 2025-005 is consistent with the Growth Management Act, RCW 36.70A, including RCW 36.70A.390.
13. The application for CUP 2025-005 is consistent with RCW 43.63A.215 (3) *Accessory apartments*.
14. The application for CUP 2025-005 is consistent with the goals and policies of the Benton County Comprehensive Plan.

15. The application for CUP 2025-005 is consistent with the requirements of the Benton County Zoning Code.
16. The application for CUP 2025-005 is consistent with the requirements of BCC 11.42.020(a) Accessory Dwelling Units (ADU):
 - a. One (1) detached ADU is proposed for the subject property.
 - b. There is an existing single-family dwelling on the parcel/lot where the detached ADU is to be located.
 - c. The primary single-family dwelling is 4,593 square feet. Forty percent (40%) of 4,593 square feet is 1,837 square feet. The applicant is proposing a maximum of 800 square feet in the application.
 - d. The detached ADU will have one (1) bedroom.
 - e. The applicant is proposing two (2) parking spots to serve the detached ADU.
 - f. The proposal is to construct an 800 square-foot ADU on site that shall be permanently affixed to the ground by footings and foundation.
 - g. No additional dwelling or housing units exist on site or are proposed.
 - h. A home occupation is not planned nor proposed to be operated in the detached ADU.
 - i. The detached ADU must comply with BFHD standards as per the Conditions of Approval.
 - j. The detached ADU and proposed single family dwelling comply with Fire Marshal standards.
 - k. The detached ADU will be a ground floor unit.
 - l. The landowners will reside in the existing single-family dwelling and maintain residency for at least six (6) months out of the year.
 - m. The detached ADU complies with applicable building, fire, critical area, shoreline, and zoning requirements.
 - n. The detached ADU complies with the Benton County critical area ordinance, Shoreline Master Program, and zoning regulations.
17. The application for CUP 2025-005 is consistent with requirements in BCC 11.42.020 (c)(2)(i) as the ADU will be located within a standalone structure.
18. The application for CUP 2025-005 is consistent with requirements in BCC 11.42.020(c)(2)(ii):
 - a. The proposed ADU is located east of the primary single-family dwelling.
 - b. The door layout of the structure is adequate for its location and situation, subject to compliance with the Findings of Fact and Conditions of Approval.
19. The proposed detached ADU is compatible with other uses in the surrounding area and is no more incompatible than any other outright permitted uses in the applicable zoning district.
20. The proposed detached ADU will not materially endanger the health, safety, and welfare of the surrounding community to an extent greater than that associated with any other permitted uses in the applicable zoning district.
21. The pedestrian and vehicular traffic caused by the proposed detached ADU will not conflict

with existing and anticipated traffic in the neighborhood to an extent greater than that associated with any other permitted uses in the applicable zoning district.

22. The proposed detached ADU will be supported by adequate service facilities and would not adversely affect public services to the surrounding area.
23. The proposed detached ADU will not hinder or discourage the development of permitted uses on neighboring properties in the applicable zoning district as a result of the location, size or height of the buildings, structures, walls, or required fences or screening vegetation to a greater extent than other permitted uses in the applicable zoning district.

SUGGESTED CONDITIONS OF APPROVAL:

1. The activities on the site shall comply with the submitted site plan and materials submitted for this application.
2. The Applicant shall provide written consent to the Planning Division from the legal landowner (if different from applicant) granting permission for the operation of the conditional use prior to issuance of the CUP permit.
3. Either the detached ADU or the single-family dwelling shall be occupied by a landowner(s) as their primary residence. The landowner shall maintain residency at least six (6) months out of the year and at no time receive rent for or otherwise allow others to occupy the landowner(s) unit when absent the rest of the year.
4. The County will provide an ADU agreement to the applicant. The applicant shall sign the agreement before a Notary Public and record the document with the Benton County Auditor's Office prior to the Conditional Use Permit being issued. The recording fee shall be paid by the applicant. The document will include a statement that the accessory dwelling unit may not be sold as a separate residence until such time as the accessory dwelling is located as the sole residence on a legally subdivided parcel.
5. All required development permits shall be obtained prior to occupying the Accessory Dwelling Unit. This includes approval of permits required by the following, as applicable:
 - a. Benton County Building Division
 - b. Benton County Rural Water Supply Program
 - c. Benton County Fire Marshal; for fire and safety regulations.
 - d. Benton Franklin Health District
 - e. Benton County Public Works Department; for road approach permits.
 - f. Benton County Planning Division
 - g. Benton REA

TIME TO COMPLETE CONDITIONS OF APPROVAL:

The applicant shall have one year to meet all of the Conditions of Approval.

If all conditions of approval have not been met and the Planning Division does not issue the Conditional Use Permit within one (1) year from the time the Hearings Examiner has conditionally approved the Conditional Use Permit, the Hearings Examiner may declare its approval null and void at a regular Hearings Examiner meeting. Prior to doing so, the applicant shall be notified in

writing at the applicant's last known address at least twelve (12) days in advance of the upcoming Hearings Examiner meeting.

TRANSFERABILITY:

This Conditional Use Permit is transferable by the holder.

Should the legal landowner of the parcel change at any time during the life of this Conditional Use Permit the new property owner must provide their written request to the Planning Division for the continuation or termination of the CUP.

Should a new applicant wish to continue operating the CUP, the new applicant must update the Conditional Use Permit application, accept the Conditions of Approval in writing, submit written consent from the legal landowner (if different from applicant) and be approved by the Planning Manager prior to transfer of the permit being allowed.


VIOLATIONS OF CONDITIONS OF APPROVAL:

The Applicant shall continue to meet all conditions of this Conditional Use Permit while CUP 2025-005 is in effect.

Any violation of the conditions of approval will be processed in accordance with BCC Title 11, Chapter 11.43 Administration and Disposition of Infractions. If the Conditional Use Permit has been issued and violations exist, the Hearings Examiner may revoke the permit after an open record hearing with notice as set forth in BCC 11.50.050(b), as amended. This condition does not foreclose the County's use of other enforcement mechanisms.


Vicinity Map - Lilly - CUP 2025-005

HEM 1.2

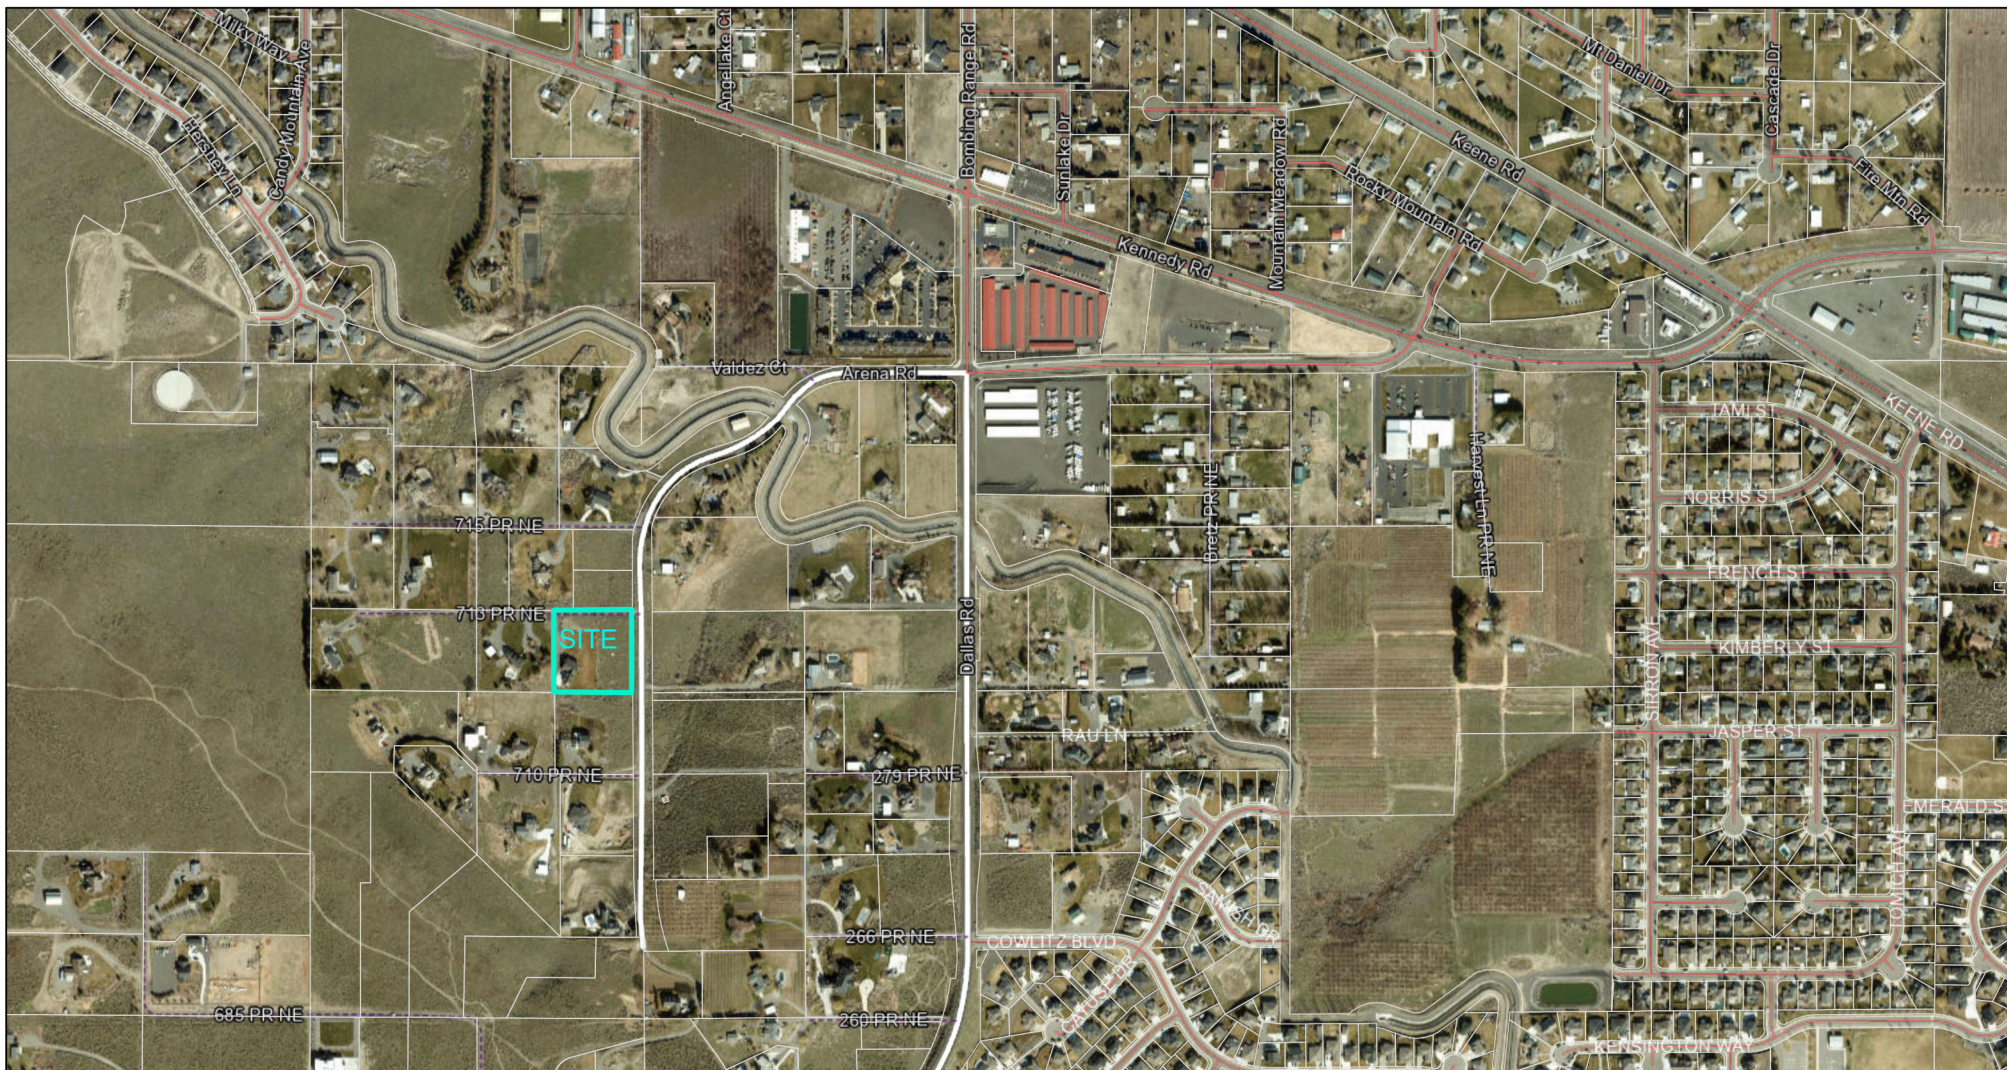

3/19/2025, 4:26:56 PM

1:9,028

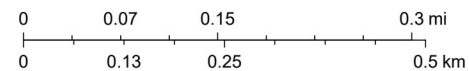

Geophex Surveys Ltd., Maxar

Community Development Department

Prosser Office: 620 Market Street, 1st Floor
Kennewick Office: 102206 East Wiser Parkway
www.bentoncountywa.gov



Planning Division

(509) 786-5612
Planning.department@co.benton.wa.us
102206 East Wiser Parkway, Kennewick, WA 99338

RECEIVED

MAR 19 2025

Benton County
Planning Division

CONDITIONAL USE PERMIT APPLICATION

File No. CUP 2025-005

APPLICANT INFORMATION

Please check the box indicating primary contact person for this application

Name of Applicant/Agent: Darrin Lilly

Mailing Address (with City, State & zip): 70405 E 713 Pr NE

Phone #1: 509-531-3777 Phone #2: 509-212-0922

Email Address(es): carguyforchrist@gmail.com terrylilly07@gmail.com

Signature: _____ Date: _____

Name of Property Owner(s) (if different): Darrin, Kelli, and Terry Lilly

Mailing Address (with City, State & zip): 70405 E 713 Pr NE

Phone #1: 509-531-3777 Phone #2: 509-212-0922

Email Address(es): carguyforchrist@gmail.com terrylilly07@gmail.com

Signature: [Signature] Date: 3-19-25

Signature: [Signature] Date: 3-19-25

*If there are additional owners please copy this section, sign, and attach to the application

If the property is owned by a corporation, trust, partnership or LLC please complete the entity signature block below showing that the person signing has the authority to sign on behalf of the company.

ENTITY SIGNATURE BLOCK

Applicant/Legal Owner name: _____

Applicant/Legal Owner Contact Information: _____

Officer name: _____ Title: _____

Signature: _____ Date: _____

THE ABOVE SIGNED OFFICER OF (name of entity) _____ WARRANTS AND REPRESENTS THAT ALL NECESSARY LEGAL AND CORPORATE ACTIONS HAVE BEEN DULY UNDERTAKEN TO PERMIT (name of applicant) _____ TO SUBMIT THIS APPLICATION AND THAT THE ABOVE SIGNED OFFICER HAS BEEN DULY AUTHORIZED AND INSTRUCTED TO EXECUTE THIS APPLICATION.

Any information submitted to the Benton County Planning Division is subject to public records disclosure law for the State of Washington (RCW Chapter 42.17) and all other applicable law that may require the release of the documents to the public.

Community Development Department

Prosser Office: 620 Market Street, 1st Floor
Kennewick Office: 102206 East Wiser Parkway
www.bentoncountywa.gov



Planning Division

(509) 786-5612
Planning.department@co.benton.wa.us
102206 East Wiser Parkway, Kennewick, WA 99338

CONDITIONAL USE PERMIT APPLICATION

File No. CNP 2025-005

APPLICANT INFORMATION

Please check the box indicating primary contact person for this application

Name of Applicant/Agent: Darrin Lilly

Mailing Address (with City, State & zip): 70405 E 713 Pr NE

Phone #1: 509-531-3777 Phone #2: 509-212-0922

Email Address(es): carguyforchrist@gmail.com terrylilly07@gmail.com

Signature: _____ Date: _____

Name of Property Owner(s) (if different): Darrin, Kelli, and Terry Lilly

Mailing Address (with City, State & zip): 70405 E 713 Pr NE

Phone #1: 509-531-3777 Phone #2: 509-212-0922

Email Address(es): carguyforchrist@gmail.com terrylilly07@gmail.com

Signature: Terry Lilly Date: 3-19-2025

Signature: _____ Date: _____

**If there are additional owners please copy this section, sign, and attach to the application*

If the property is owned by a corporation, trust, partnership or LLC please complete the entity signature block below showing that the person signing has the authority to sign on behalf of the company.

ENTITY SIGNATURE BLOCK

Applicant/Legal Owner name: _____

Applicant/Legal Owner Contact Information: _____

Officer name: _____ Title: _____

Signature: _____ Date: _____

THE ABOVE SIGNED OFFICER OF (name of entity) _____ WARRANTS AND REPRESENTS THAT ALL NECESSARY LEGAL AND CORPORATE ACTIONS HAVE BEEN DULY UNDERTAKEN TO PERMIT (name of applicant) _____ TO SUBMIT THIS APPLICATION AND THAT THE ABOVE SIGNED OFFICER HAS BEEN DULY AUTHORIZED AND INSTRUCTED TO EXECUTE THIS APPLICATION.

Any information submitted to the Benton County Planning Division is subject to public records disclosure law for the State of Washington (RCW Chapter 42.17) and all other applicable law that may require the release of the documents to the public.

PARCEL INFORMATION

1. Subject property address (including city): 70405 E 713 Pr NE

2. Parcel number(s): 1-1998-101-2162-002

3. Total Acreage: 2.42

4. Access: County Road State Road/Highway Private Road

5. Utilities:

Power: Benton PUD Benton REA Other: _____

Sewer: Septic Tank City Sewer Other: _____

Water: Individual well(s) One well serving 2-4 lots One well serving 5+ lots
 City System Provider: _____
 Private System Provider name and address: _____

PRIVATE SYSTEM: ATTACH APPROVAL DOCUMENTATION

Gas: No Yes Provider name: _____

Irrigation: No Yes Provider name: _____

6. Current use(s) on property: residential

7. What are you proposing to do that requires a Conditional Use Permit? shop/ADU building

For the following proposed uses, please attach the appropriate addendum form:

Business Use, Detached Accessory Dwelling Unit, Child Care Facility (Type B), Bed & Breakfast, Mineral Extraction (Commercial Sand & Gravel), Commercial Kennel, Winery.

8. Additional comments or information: _____

If further explanation is needed for any of the questions above, please attach additional pages.

(FOR STAFF USE ONLY) Access: Y N Application Complete: Y N
Critical Areas: N Y: _____ Zoning: _____
Reviewed by: _____ Date: _____

Any information submitted to the Benton County Planning Division is subject to public records disclosure law for the State of Washington (RCW Chapter 42.17) and all other applicable law that may require the release of the documents to the public.



Community Development Department

Prosser Office: 620 Market Street, 1st Floor
Kennewick Office: 102206 East Wiser Parkway
www.bentoncountywa.gov

Planning Division

(509) 786-5612
Planning.department@co.benton.wa.us
102206 East Wiser Parkway, Kennewick, WA 99338

**CONDITIONAL USE PERMIT APPLICATION ADDENDUM
DETACHED ACCESSORY DWELLING UNIT**

RECEIVED

MAR 19 2025

Benton County
Planning Division

File No. CWP 2025-005

Applicant Name: Darrin Lilly

1. Number of Accessory Dwelling Units currently on the property: 0
2. Is there a single family dwelling currently on the property? Yes No
3. What is the square footage of the main home? 5524
4. What is the square footage of the proposed Accessory Dwelling Unit? 800
5. How many bedrooms will be in the Accessory Dwelling Unit? 1
6. Does the landowner currently have any other land use permits? no
7. Will the ADU be using an Existing well (Well Tag ID 00697P) or New well (Well Tag _____)
8. Is the well part of a public water system Yes No
If yes, name of public water system _____
- 9.. Will the well be a shared well Yes No
If yes, Parcel # where the well is located 1-1998-101-1172-004 Well Tag ID 00697P

Please describe the purpose and reason for the Accessory Dwelling Unit:

My elderly father lives in our main home with us and the proposed ADU will be living space for him.


He currently lives in our basement with no cooking capabilities or laundry service.

It is difficult for him to walk upstairs to perform these activities.

Please provide a site plan that includes the following:

- Outer boundaries and dimensions of the property including access points
- All existing and planned improvements (including accessory buildings, septics, wells, drainfields, etc)
- Location of roads, easements, etc.
- Distance (in feet) from the ADU to the edges of the parcel and to the main house
- Where parking will be for the main home and the ADU
- All entries/exits for the ADU
- Dimensions and use of each room in the ADU

Any information submitted to the Benton County Planning Division is subject to public records disclosure law for the State of Washington (RCW Chapter 42.17) and all other applicable law that may require the release of the documents to the public.

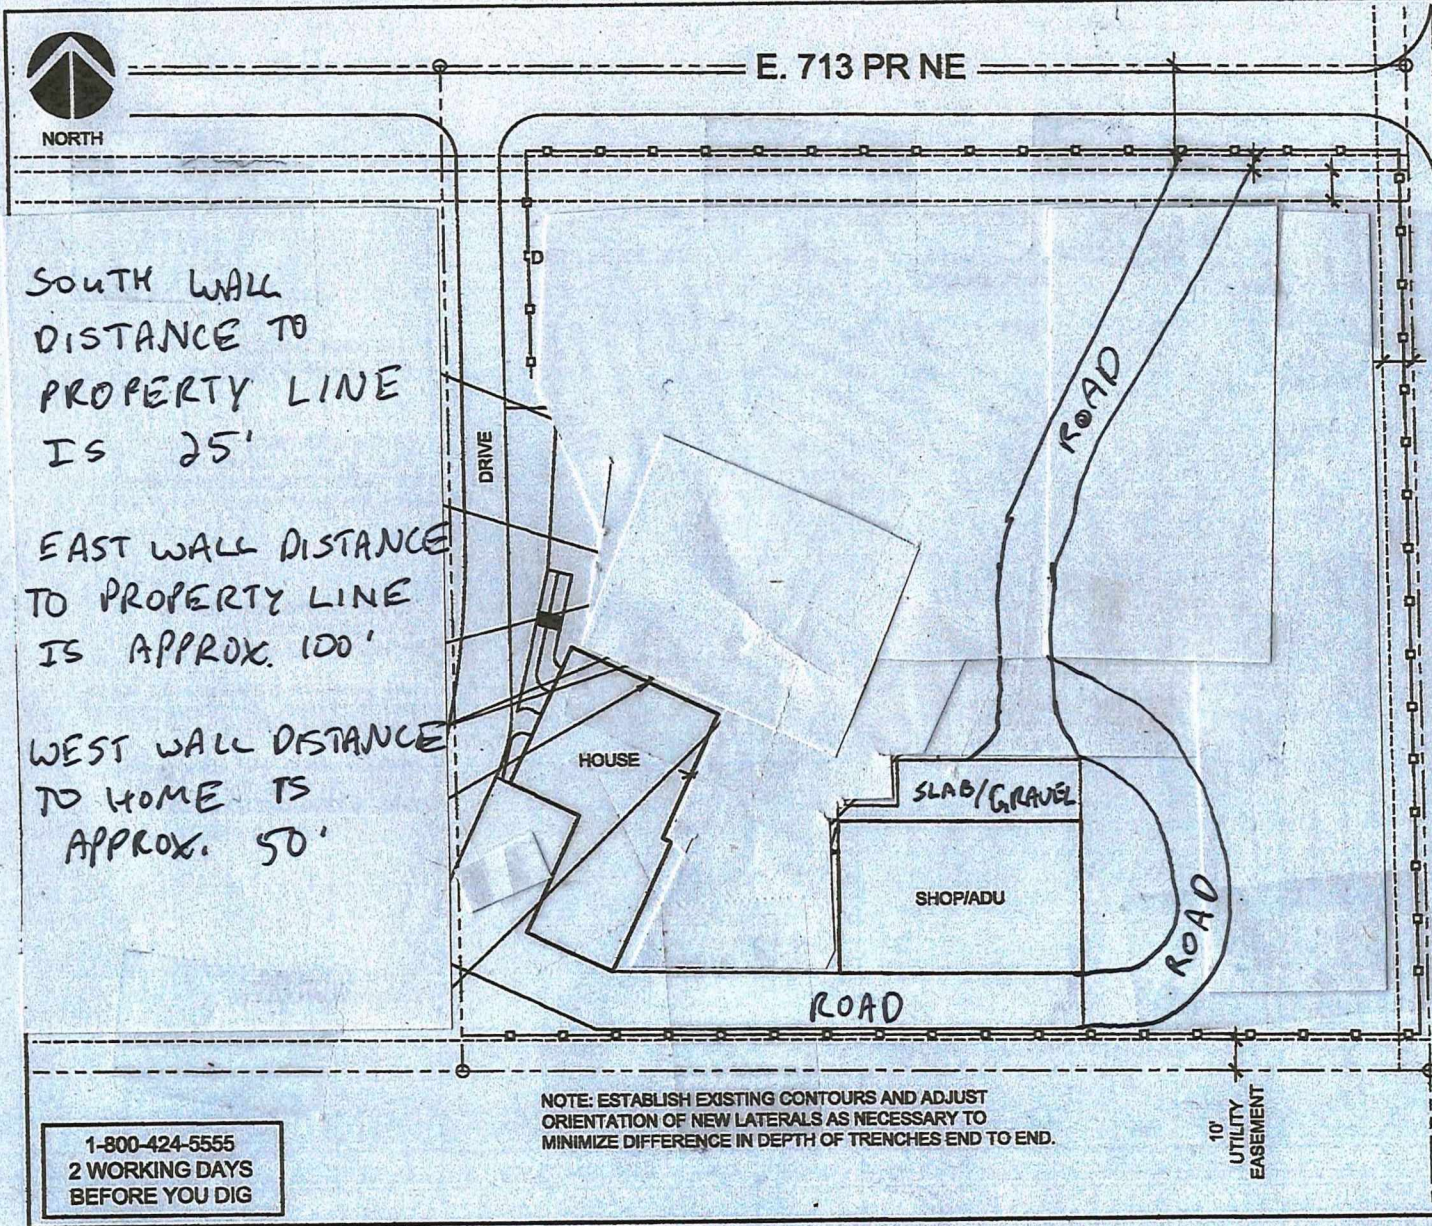

1-800-424-5555
2 WORKING DAYS
BEFORE YOU DIG

NOTE: ESTABLISH EXISTING CONTOURS AND ADJUST ORIENTATION OF NEW LATERALS AS NECESSARY TO MINIMIZE DIFFERENCE IN DEPTH OF TRENCHES END TO END.



NO.	REVISIONS	DATE
1	SHOP/ADU LOC	3/25

Routh Consulting Engineers, Inc.
 Pasco, WA 99302
 P.O. Box 3187
 509-547-3262
 509-542-0650 FAX



LILLY RESIDENCE
 Richland, Washington
ONSITE SEWAGE SYSTEM

DATE:	1/23/25
DRAWN:	RDR
SCALE:	SHOWN
PROJECT NO.:	2766
SHEET:	

M1

SITE PLAN

PARCEL NO. 1-1998-101-2162-002

SCALE: 1"=40'

CADFILE: 2766M01A

Community Development Department

Prosser Office: 620 Market Street, 1st Floor
Kennewick Office: 102206 East Wiser Parkway
www.bentoncountywa.gov



Planning Division

(509) 786-5612
Planning.department@co.benton.wa.us
102206 East Wiser Parkway, Kennewick, WA 99338

HEM 1.5

March 20, 2025

Darrin Lilly
70405 E 713 PR NE
Richland, WA 99352

Email: carguyforchrist@gmail.com

RE: Written Determination of Completeness
File Number: CUP 2025-005

Dear Mr. Lilly,

This office is in receipt of your project permit application for a Conditional Use Permit for a detached Accessory Dwelling Unit. We have determined that the required materials have been submitted and the application is complete. A file number has been assigned (CUP 2025-005) and the review process will now begin.

Although this office has determined that your application is complete, more clarification or information may be needed from you as we go through the review process. Additional information and/or permits may be required from other agencies including, but not limited to, the Benton County Building Division, the Benton-Franklin Health District, and the Washington State Department of Health.

If you have any questions regarding this matter, do not hesitate to contact this office.

Sincerely,

A handwritten signature in cursive script, appearing to read "Elizabeth Koerner".

Elizabeth Koerner - Associate Planner
Benton County Planning Division

Community Development Department

Prosser Office: 620 Market Street, 1st Floor
Kennewick Office: 102206 East Wiser Parkway
www.bentoncountywa.gov



Planning Division

(509) 786-5612
Planning.department@co.benton.wa.us
102206 E Wiser Parkway, Kennewick, WA 99338

HEM 1.6

March 20, 2025

Benton County Building Division
Benton County Code Enforcement
Benton County Fire District #4
Benton County Fire Marshal
Benton County Public Works Department
Benton-Franklin Health District
Benton REA
Cascade Natural Gas
City of Richland
City of West Richland
Kennewick Irrigation District
Rural Water Supply Coordinator

RE: Agency review of a Conditional Use Permit application
File #: CUP 2025-005
Parcel #: 1-1998-101-2162-002
Applicant: Darrin Lilly

Attached is a Conditional Use Permit application for your agency's review.

The applicant is proposing to construct an 800 sq. ft. detached accessory dwelling unit on a parcel with an existing 5,524 sq. ft. single family residence. The project is located in the Richland area within the Rural Lands 5 Acre District. Parcel number 1-1998-101-2162-002.

PLEASE SUBMIT YOUR COMMENTS to Planning.department@co.benton.wa.us by **April 3, 2025**. Please reference file number **CUP 2025-005** in all correspondence.

If you have any questions or need more time to review the application, please contact the Planning Division at (509) 786-5612 or to the email above.

Thank you,

Benton County Planning Division

Nikki Relyea

HEM 1.7

From: Adams, Jody <jody.adams@cngc.com>
Sent: Thursday, March 20, 2025 11:38 AM
To: Planning Department
Cc: Nelson, Walter
Subject: [EXTERNAL] RE: Agency Review - Conditional Use Permit (ADU) CUP 2025-005

No conflicts with CNG facilities.

Thanks

Jody Adams
Field Operations Coordinator

Cascade Natural Gas Corporation
A Subsidiary of MDU Resources Group, Inc.
200 N Union, Kennewick, WA 99336
[office] 509.736.5564
[cell] 509.873.2758
[email] jody.adams@cngc.com

From: Planning Department <Planning.Department@co.benton.wa.us>
Sent: Thursday, March 20, 2025 11:29 AM
To: Brad O'Brien <Brad.Obrien@co.benton.wa.us>; Troy Taylor <Troy.Taylor@co.benton.wa.us>; Code Enforcement <code.enforcement@co.benton.wa.us>; Fire District #4 - Chief Paul Carlyle (pcarlyle@bcfd4.org) <pcarlyle@bcfd4.org>; Gary Tiplady <Gary.Tiplady@co.benton.wa.us>; Shane Elledge <Richard.Elledge@co.benton.wa.us>; Dylan Krantz <Dylan.Krantz@co.benton.wa.us>; Benton Franklin Health District - JoDee Peyton <Jodeer@bfhd.wa.gov>; erin.hockaday@bfhd.wa.gov; Jack Howard <jack.howard@bfhd.wa.gov>; Benton REA - Chris Cooke <CCooke@bentonrea.org>; Benton REA - Derek Miller <dmiller@bentonrea.org>; Nelson, Walter <Walter.Nelson@cngc.com>; Adams, Jody <jody.adams@cngc.com>; Eric Mendenhall <emendenhall@westrichland.org>; City of Richland - Stevens, Mike <mstevens@CI.RICHLAND.WA.US>; Kennewick Irrigation District - Application and SEPA Review (development@kid.org) <development@kid.org>; Rural Water Supply Program <Rural.Water@co.benton.wa.us>
Subject: Agency Review - Conditional Use Permit (ADU) CUP 2025-005

**** WARNING: EXTERNAL SENDER. NEVER click links or open attachments without positive sender verification of purpose. DO NOT provide your user ID or password on sites or forms linked from this email. ****

Good morning,

Attached you will find the necessary application materials for Darrin Lilly who is requesting a Conditional Use Permit for a detached 800 sq. ft. accessory dwelling unit at 70405 E 713 PR NE in Richland.

Please review and provide any comments by ***April 3, 2025.***

Have a wonderful week,

From: Rural Water Supply Program
Sent: Thursday, March 20, 2025 2:57 PM
To: Planning Department
Subject: RE: Agency Review - Conditional Use Permit (ADU) CUP 2025-005

This property is located within Benton County's Rural Water Supply Program which requires the new dwelling unit to obtain a water mitigation certificate or provide evidence of a valid domestic water right for the new dwelling unit. Additionally, the new dwelling unit will require a water meter to be installed to monitor water usage for compliance with the Rural Water Supply Program. The Mitigation Certificate Application cannot be submitted until the applicant has applied for a building permit.

Please contact Donna Hutchinson at 509-786-5612 with the Planning Division for more information.



Donna Hutchinson
Rural Water Supply Coordinator
Community Development Dept.
Planning Division
102206 E. Wiser Parkway
Kennewick WA 99338
Phone: (509)786-5612
rural.water@co.benton.wa.us
www.bentoncountywa.gov

NOTICE OF PUBLIC DISCLOSURE: This e-mail account is public domain. Any correspondence from or to this email account may be a public record. Accordingly, this email, in whole or in part, may be subject to disclosure pursuant to RCW 42.56, regardless of any claim of confidentiality or privilege asserted by an external party.

From: Planning Department <Planning.Department@co.benton.wa.us>
Sent: Thursday, March 20, 2025 11:29 AM
To: Brad O'Brien <Brad.O'Brien@co.benton.wa.us>; Troy Taylor <Troy.Taylor@co.benton.wa.us>; Code Enforcement <code.enforcement@co.benton.wa.us>; Fire District #4 - Chief Paul Carlyle (pcarlyle@bcfd4.org) <pcarlyle@bcfd4.org>; Gary Tiplady <Gary.Tiplady@co.benton.wa.us>; Shane Elledge <Richard.Elledge@co.benton.wa.us>; Dylan Krantz <Dylan.Krantz@co.benton.wa.us>; Benton Franklin Health District - JoDee Peyton <Jodeer@bfhd.wa.gov>; erin.hockaday@bfhd.wa.gov; Jack Howard <jack.howard@bfhd.wa.gov>; Benton REA - Chris Cooke <CCooke@bentonrea.org>; Benton REA - Derek Miller <dmiller@bentonrea.org>; Walter Nelson - Cascade Natural Gas Corp. <Walter.Nelson@cngc.com>; jody.adams@cngc.com; Eric Mendenhall <emendenhall@westrichland.org>; City of Richland - Stevens, Mike <mstevens@CI.RICHLAND.WA.US>; Kennewick Irrigation District - Application and SEPA Review (development@kid.org) <development@kid.org>; Rural Water Supply Program <Rural.Water@co.benton.wa.us>
Subject: Agency Review - Conditional Use Permit (ADU) CUP 2025-005

Nikki Relyea

From: Shane Elledge
Sent: Friday, March 21, 2025 2:09 PM
To: Planning Department
Subject: RE: Agency Review - Conditional Use Permit (ADU) CUP 2025-005

HEM 1.9

Good afternoon,

Benton County Public Works has no comments

Thanks



R. Shane Elledge • *Engineering Associate I*
Benton County Public Works
102206 Wisner Parkway , Kennewick WA, 99338
(509) 786-5611 Ext: 5531

From: Planning Department <Planning.Department@co.benton.wa.us>
Sent: Thursday, March 20, 2025 11:29 AM
To: Brad O'Brien <Brad.Obrien@co.benton.wa.us>; Troy Taylor <Troy.Taylor@co.benton.wa.us>; Code Enforcement <code.enforcement@co.benton.wa.us>; Fire District #4 - Chief Paul Carlyle (pcarlyle@bcfd4.org) <pcarlyle@bcfd4.org>; Gary Tiplady <Gary.Tiplady@co.benton.wa.us>; Shane Elledge <Richard.Elledge@co.benton.wa.us>; Dylan Krantz <Dylan.Krantz@co.benton.wa.us>; Benton Franklin Health District - JoDee Peyton <Jodeer@bfhd.wa.gov>; erin.hockaday@bfhd.wa.gov; Jack Howard <jack.howard@bfhd.wa.gov>; Benton REA - Chris Cooke <CCooke@bentonrea.org>; Benton REA - Derek Miller <dmiller@bentonrea.org>; Walter Nelson - Cascade Natural Gas Corp. <Walter.Nelson@cngc.com>; jody.adams@cngc.com; Eric Mendenhall <emendenhall@westrichland.org>; City of Richland - Stevens, Mike <mstevens@CI.RICHLAND.WA.US>; Kennewick Irrigation District - Application and SEPA Review (development@kid.org) <development@kid.org>; Rural Water Supply Program <Rural.Water@co.benton.wa.us>
Subject: Agency Review - Conditional Use Permit (ADU) CUP 2025-005

Good morning,

Attached you will find the necessary application materials for Darrin Lilly who is requesting a Conditional Use Permit for a detached 800 sq. ft. accessory dwelling unit at 70405 E 713 PR NE in Richland.

Please review and provide any comments by **April 3, 2025.**

Have a wonderful week,

Nikki Relyea

HEM 1.10

From: Troy Taylor
Sent: Monday, March 24, 2025 3:36 PM
To: Planning Department
Subject: RE: Agency Review - Conditional Use Permit (ADU) CUP 2025-005

Building- comply with all current Benton County and fire codes.

From: Planning Department <Planning.Department@co.benton.wa.us>
Sent: Thursday, March 20, 2025 11:29 AM
To: Brad O'Brien <Brad.Obrien@co.benton.wa.us>; Troy Taylor <Troy.Taylor@co.benton.wa.us>; Code Enforcement <code.enforcement@co.benton.wa.us>; Fire District #4 - Chief Paul Carlyle (pcarlyle@bcfd4.org) <pcarlyle@bcfd4.org>; Gary Tiplady <Gary.Tiplady@co.benton.wa.us>; Shane Elledge <Richard.Elledge@co.benton.wa.us>; Dylan Krantz <Dylan.Krantz@co.benton.wa.us>; Benton Franklin Health District - JoDee Peyton <Jodeer@bfhd.wa.gov>; erin.hockaday@bfhd.wa.gov; Jack Howard <jack.howard@bfhd.wa.gov>; Benton REA - Chris Cooke <CCooke@bentonrea.org>; Benton REA - Derek Miller <dmliller@bentonrea.org>; Walter Nelson - Cascade Natural Gas Corp. <Walter.Nelson@cngc.com>; jody.adams@cngc.com; Eric Mendenhall <emendenhall@westrichland.org>; City of Richland - Stevens, Mike <mstevens@CI.RICHLAND.WA.US>; Kennewick Irrigation District - Application and SEPA Review (development@kid.org) <development@kid.org>; Rural Water Supply Program <Rural.Water@co.benton.wa.us>
Subject: Agency Review - Conditional Use Permit (ADU) CUP 2025-005

Good morning,

Attached you will find the necessary application materials for Darrin Lilly who is requesting a Conditional Use Permit for a detached 800 sq. ft. accessory dwelling unit at 70405 E 713 PR NE in Richland.

Please review and provide any comments by **April 3, 2025.**

Have a wonderful week,

Nikki Relyea

Permit Technician

Benton County Community Development Department

Planning Division

Nikki.Relyea@co.benton.wa.us

Planning.Department@co.benton.wa.us

(509) 786-5612



Nikki Relyea

From: Daniel Tissell <DTissell@kid.org>
Sent: Tuesday, March 25, 2025 3:30 PM
To: Planning Department
Subject: [EXTERNAL] RE: Agency Review - Conditional Use Permit (ADU) CUP 2025-005

HEM 1.11

Nikki,

KID has no comments regarding this matter.

Thanks,

Daniel Tissell, P.E.
Engineering Manager
Kennewick Irrigation District
2015 S. Ely Street
Kennewick, WA 99337
(509) 586-6012 ext. 116



From: Planning Department <Planning.Department@co.benton.wa.us>
Sent: Thursday, March 20, 2025 11:29 AM
To: Brad O'Brien <Brad.Obrien@co.benton.wa.us>; Troy Taylor <Troy.Taylor@co.benton.wa.us>; Code Enforcement <code.enforcement@co.benton.wa.us>; Fire District #4 - Chief Paul Carlyle (pcarlyle@bcfd4.org) <pcarlyle@bcfd4.org>; Gary Tiplady <Gary.Tiplady@co.benton.wa.us>; Shane Elledge <Richard.Elledge@co.benton.wa.us>; Dylan Krantz <Dylan.Krantz@co.benton.wa.us>; Benton Franklin Health District - JoDee Peyton <Jodeer@bfhd.wa.gov>; erin.hockaday@bfhd.wa.gov; Jack Howard <jack.howard@bfhd.wa.gov>; Benton REA - Chris Cooke <CCooke@bentonrea.org>; Benton REA - Derek Miller <dmliller@bentonrea.org>; Walter Nelson - Cascade Natural Gas Corp. <Walter.Nelson@cngc.com>; jody.adams@cngc.com; Eric Mendenhall <emendenhall@westrichland.org>; City of Richland - Stevens, Mike <mstevens@CI.RICHLAND.WA.US>; Development <development@kid.org>; Rural Water Supply Program <Rural.Water@co.benton.wa.us>
Subject: Agency Review - Conditional Use Permit (ADU) CUP 2025-005

CAUTION: This email originated from outside of the organization. Do not click links or open attachments unless you recognize the sender and know the content is safe.

Good morning,

Attached you will find the necessary application materials for Darrin Lilly who is requesting a Conditional Use Permit for a detached 800 sq. ft. accessory dwelling unit at 70405 E 713 PR NE in Richland.

Please review and provide any comments by **April 3, 2025.**

Have a wonderful week,

Nikki Relyea

From: Chris Cooke <ccooke@bentonrea.org>
Sent: Wednesday, March 26, 2025 9:37 AM
To: Planning Department
Cc: Derek Miller
Subject: RE: [External] Agency Review - Conditional Use Permit (ADU) CUP 2025-005

HEM 1.12

Good morning,

Benton REA has no comments.

Thank you!

CHRIS COOKE

Office: 509-786-2913

Direct: 509-781-6735



6095 W Van Giesen St | West Richland, WA 99353

From: Planning Department <Planning.Department@co.benton.wa.us>
Sent: Thursday, March 20, 2025 11:29 AM
To: Brad O'Brien <Brad.Obrien@co.benton.wa.us>; Troy Taylor <Troy.Taylor@co.benton.wa.us>; Code Enforcement <code.enforcement@co.benton.wa.us>; Fire District #4 - Chief Paul Carlyle (pcarlyle@bcfd4.org) <pcarlyle@bcfd4.org>; Gary Tiplady <Gary.Tiplady@co.benton.wa.us>; Shane Elledge <Richard.Elledge@co.benton.wa.us>; Dylan Krantz <Dylan.Krantz@co.benton.wa.us>; Benton Franklin Health District - JoDee Peyton <Jodeer@bfhd.wa.gov>; erin.hockaday@bfhd.wa.gov; Jack Howard <jack.howard@bfhd.wa.gov>; Chris Cooke <ccooke@bentonrea.org>; Derek Miller <dmiller@bentonrea.org>; Walter Nelson - Cascade Natural Gas Corp. <Walter.Nelson@cngc.com>; jody.adams@cngc.com; Eric Mendenhall <emendenhall@westrichland.org>; City of Richland - Stevens, Mike <mstevens@CI.RICHLAND.WA.US>; Kennewick Irrigation District - Application and SEPA Review (development@kid.org) <development@kid.org>; Rural Water Supply Program <Rural.Water@co.benton.wa.us>
Subject: [External] Agency Review - Conditional Use Permit (ADU) CUP 2025-005

This message came from outside of Benton REA.

Good morning,

Attached you will find the necessary application materials for Darrin Lilly who is requesting a Conditional Use Permit for a detached 800 sq. ft. accessory dwelling unit at 70405 E 713 PR NE in Richland.

Please review and provide any comments by **April 3, 2025.**

Have a wonderful week,

Nikki Relyea

HEM 1.13

From: JoDee Peyton <Jodeer@bfhd.wa.gov>
Sent: Wednesday, April 2, 2025 10:15 AM
To: Planning Department
Subject: [EXTERNAL] RE: Agency Review - Conditional Use Permit (ADU) CUP 2025-005
Attachments: 27553 Permit- Revised.pdf

Yes, we are aware of it. We have issued a permit which takes the shop/ADU into consideration.

Please feel free to give me a call with any questions or concerns. Thank you.

JoDee A. Peyton, EHS

Manager

Land Use, Sewage and Water Section

Benton-Franklin Health District

7102 W. Okanogan Place

Kennewick, WA 99336

p: 509.460.4318

Pronouns: she/her

www.bfhd.wa.gov jodeer@bfhd.wa.gov



Follow us on   

From: Planning Department <Planning.Department@co.benton.wa.us>

Sent: Wednesday, April 2, 2025 9:30 AM

To: JoDee Peyton <Jodeer@bfhd.wa.gov>; Erin Hockaday <erin.hockaday@bfhd.wa.gov>; Jack Howard <jack.howard@bfhd.wa.gov>

Subject: FW: Agency Review - Conditional Use Permit (ADU) CUP 2025-005

Good morning!

The Agency Review period on this project is up tomorrow and we just wanted to make sure to follow up in case there was any commentary from your agency.

Have a wonderful morning!



**BENTON-FRANKLIN HEALTH DISTRICT
7102 W OKANOGAN PLACE
KENNEWICK, WA 99336**

**Sewage Disposal System Construction
Permit**

Owner: Lilly, Darrin
70405 E 713 PR NE
Richland, WA
99352

Permit Number: 27553
Date Permit Issued: February 06, 2025
Date Permit Expires: February 06, 2026
County: Benton

Location Information

Property Address 70405 E PR NE
City: Richland
Parcel Number: 1-1998-101-2162-002

Subdivision/Legal: SP#2162, L2
Block: FORMERLY SP
#837
Lot: 2

This system shall be installed by a licensed installer and be inspected and approved by the Benton-Franklin Health District before being covered. This permit shall expire one year from the date of issuance.

This permit has been issued based upon presently known site conditions and the information contained on the permit application. Any construction taking place on said property must be as indicated on the permit or revocation of this permit may result. This permit is subject to all applicable zoning laws and it is the permittee's responsibility to comply with said laws prior to system installation. All construction taking place shall be in compliance with Benton-Franklin Health District Rules and Regulations No. 2.

General Information

Type of Structure: Single Family	Number of Bedrooms: 7 (1 ADU)
Designed by: PE	Average Daily Flow: 630
Type of System: Dosed Gravity	Maximum Daily Flow: 840
Treatment Level: E	

Pretreatment Information

Septic Tank Size: 2 (1000) gal.
Depth of Burial: Lids to surface
Outlet Baffle Filter: Yes
Pump Chamber Size: 1500 gal.
Dose Volume: 352-424 gal.
Reserve Volume: 10.0-12.15

Drainfield Information

Drainfield size: 2100 sf
Drainlines length: 80 feet
Drainlines number: 4
Maximum trench depth: 36 inches
Aggregate depth: 12 inches
Distribution: Distribution Box

inches

Conditions

Follow approved plot plan, maintain all setbacks.

- All septic system components must maintain a minimum ten foot (10') setback from any pressurized water supply line.
- There must be at least one capped cleanout between outlet of the sewer line from the structure and the the septic tank as well as every fifty feet (50') and prior to turns.
- Maintain 100' minimum from subsurface sewage disposal system to all wells.
- Maintain 50' minimum from septic tank to all wells.
- Maintain positive drainage away from the drainfield.
- Divert roof drains and surface water from drainfield area.
- Drainfield lines may be shifted slightly to follow the contours of the slope.
- Approval of the system plans, requirements for site modification, and permit issuance is not to be construed as permission by this department to trespass or alter neighboring properties.
- At such time as a failure to the system occurs, all sewage generating activities must cease until such time as appropriate repairs can be made (i.e. additional site modifications and/or installation of the replacement area.)
- The pump chamber must conform to Benton-Franklin District Health Department "Standards for Construction and Design". The property owner/permittee, contractor and/or installer are responsible for contacting Labor and Industries for all electrical /safety code requirements and inspections within their jurisdiction.
- The sewage disposal system must be installed by a septic installer licensed within the Benton-Franklin Health District.
- The system must be pressure tested with potable water.
- Prior to approval of this system the existing septic tank shall be decommissioned in accordance with Benton-Franklin District Board of Health Rules and Regulations No. 2.

This permit to install an on-site sewage system is granted in accordance with Benton-Franklin District Board of Health Rules and Regulations No. 2.




Bridget Kelsay
Environmental Health Specialist

Steve Krager, M.D.
District Health Officer



NORTH

E. 713 PR NE

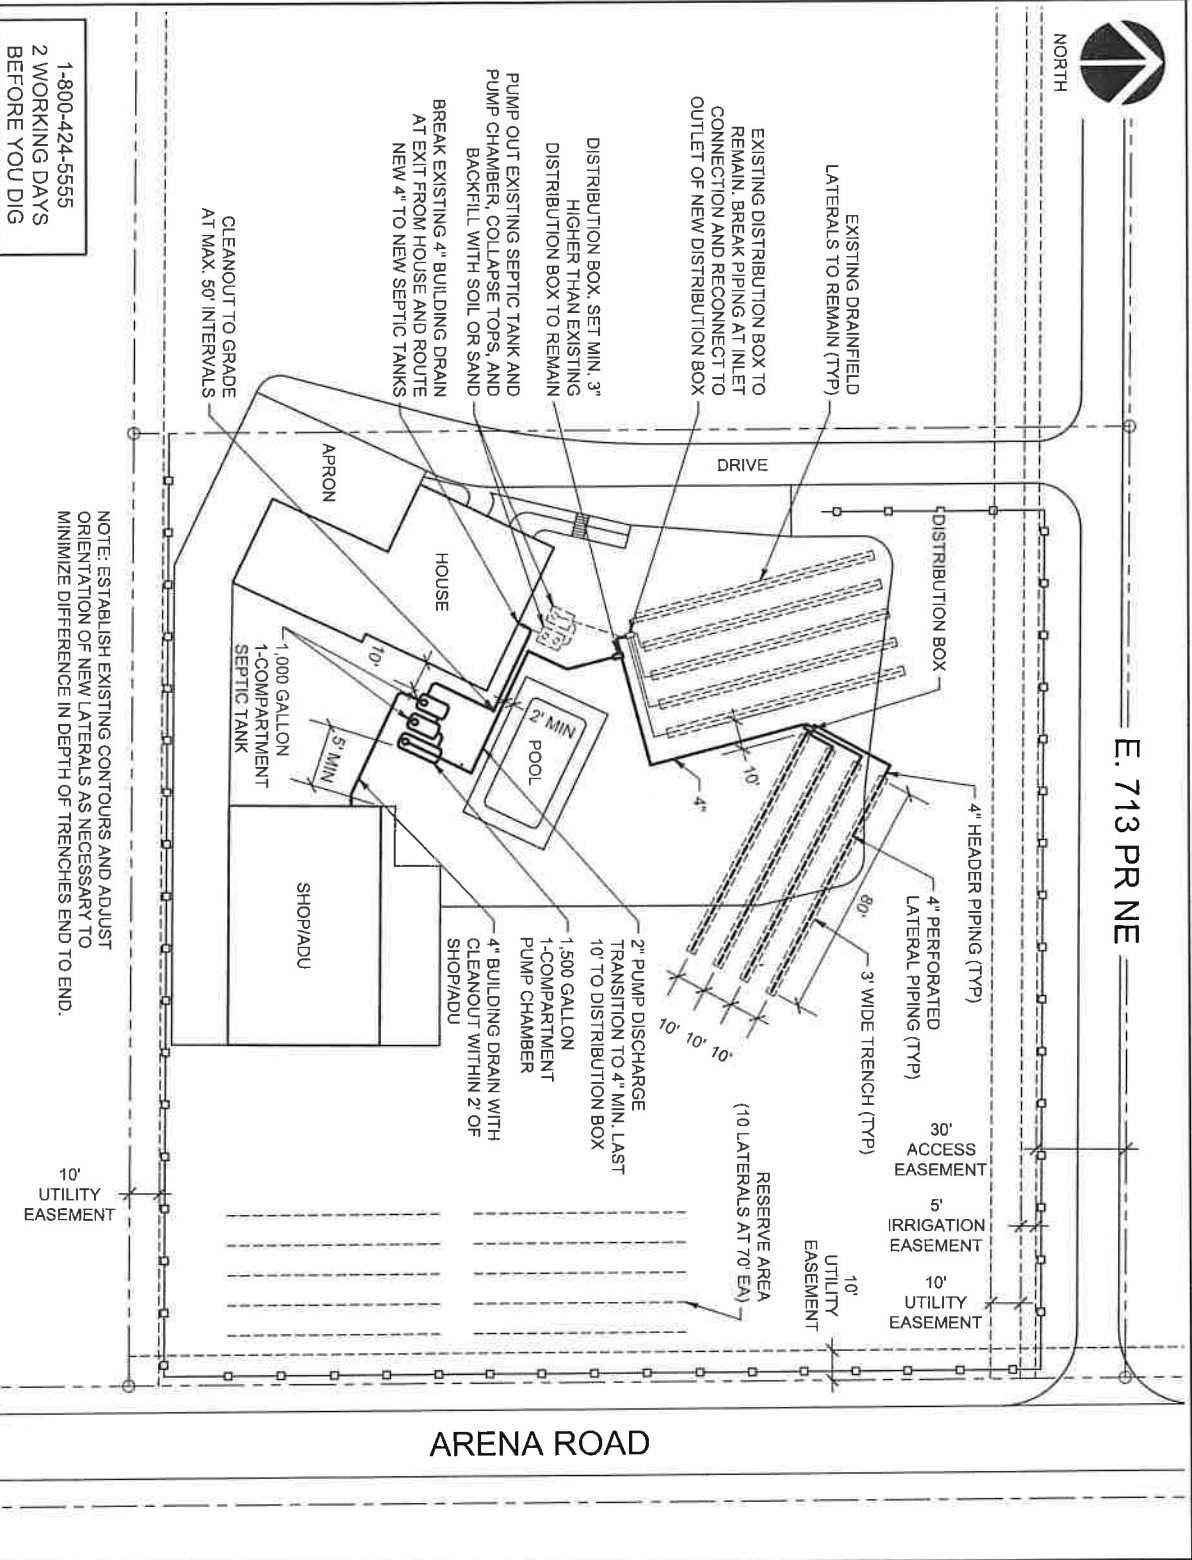

NOTE: ESTABLISH EXISTING CONTOURS AND ADJUST ORIENTATION OF NEW LATERALS AS NECESSARY TO MINIMIZE DIFFERENCE IN DEPTH OF TRENCHES END TO END.

1-800-424-5555
2 WORKING DAYS
BEFORE YOU DIG

SITE PLAN

PARCEL NO. 1-1998-101-2162-002

SCALE: 1"=40'

ARENA ROAD

CADFILE:

2766M01A

M1



Routh Consulting Engineers, Inc.
P.O. Box 3187 Pasco, WA 99302
509-547-8262 509-542-0650 FAX

LILLY RESIDENCE
Richland, Washington
ONSITE SEWAGE SYSTEM



NO.	REVISIONS	DATE
1	SHOP/ADU LOC	3/25

DATE: 1/23/25

DRAWN: RDR

SCALE: SHOWN

PROJECT NO: 2766

SHEET:



NOTICE OF OPEN RECORD HEARINGS

HEM 1.14

NOTICE IS HEREBY GIVEN that the following applications have been proposed to the Hearings Examiner for Benton County, Washington. An open public record hearing for the below stated applications will be held on **June 20, 2025** at 10 a.m. via in person and virtual meeting format in the Meeting Room on the first floor of the Courthouse, 620 Market Street, Prosser WA. To find information on virtual attendance options, including streaming video, WebEx video conferencing and telephone, please visit www.tinyurl.com/BCPublicNotice.

CONDITIONAL USE PERMIT – 2025-005 The applicant, Darrin Lilly, is proposing to construct an 800 sq. ft. accessory dwelling unit on a parcel with an existing 5,524 sq. ft. single family residence. The project is located at 70405 E 713 PR NE, Richland, WA 99352.

CONDITIONAL USE PERMIT – 2025-006 The applicant, Alma Aguirre, is proposing to operate a countertop fabrication business in an existing 1,728 sq. ft. shop on a parcel with an existing 1,341 sq. ft. single family residence. The project is located at 29304 S Gerards Road, Kennewick, WA 99337.

CONDITIONAL USE PERMIT – 2025-008 The applicant, Karl Knobs, is proposing to convert an existing barn into a craft distillery with two guest suites to provide overnight lodging accommodation. The project is located at 23133 W Orcutt Road, Benton City, WA 99320.

CONDITIONAL USE PERMIT – 2025-009 The applicant, Sandra Stredwick, is proposing to construct an 800 sq. ft. detached accessory dwelling unit on a parcel with an existing 3,552 sq. ft. single family residence. The project is located at 73027 N Grosscup Road, West Richland, WA 99353.

VARIANCE PERMIT – 2025-002 The applicant, David Kurth, is requesting a variance to install flood venting rather than elevating a proposed 3,000 sq. ft. detached shop on a property with an existing 1,690 sq. ft. single family residence. The project is located at 54513 N River Road, Benton City, WA 99320.

Questions can be directed to the Planning Division at 509-786-5612 or at planning.department@co.benton.wa.us. Written comments regarding the above applications must be received by **June 17, 2025** via email or submitted to the Planning Division office at the Public Services Building, 102206 E Wisner Parkway, Kennewick, WA 99338. Any information submitted to Benton County is subject to the public records disclosure laws for the State of Washington (RCW Chapter 42.17) and all other laws that may require the release of the documents to the public.

No individual with a disability shall be denied the benefit of participating in such meetings. If you wish to use auxiliary aids or require assistance to comment at a public meeting, please contact the Benton County Planning Division at least ten days prior to the meeting date to make arrangements for special needs.

Dated this 30th day of May, 2025.

PUBLICATION DATE: June 4, 2025

SUSAN E. DRUMMOND
Benton County Hearings Examiner

MICHELLE L. MERCER, Planning Manager
Community Development Department